


Universidad Nacional de Avellaneda

Departamento de Arquitectura, Diseño y Urbanismo | Arquitectura  
Sistemas de Representación I




Escala

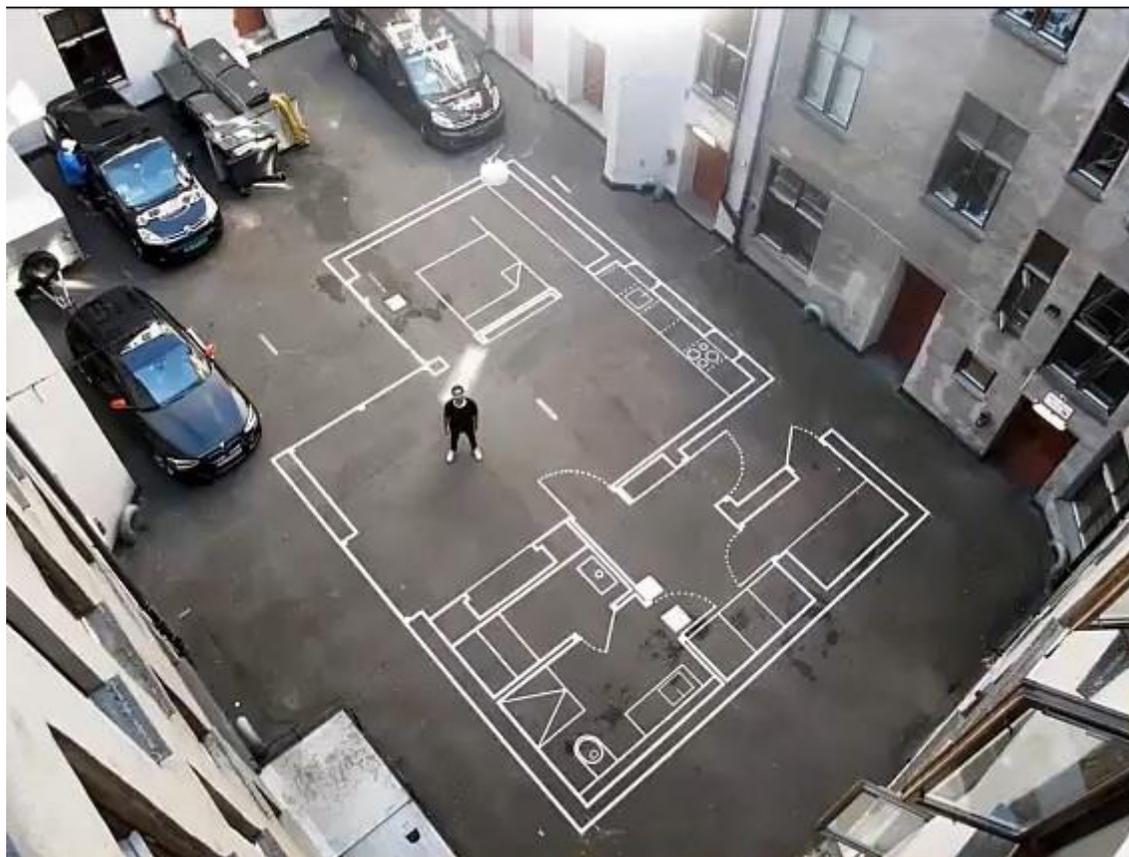







 



## Escala

1:1 escala real

1:20

1:25

1:50

1:75

1:100

1:125

## Escala

1:1 escala real

1:20 —————> 1:200

1:25 —————> 1:250

1:50 —————> 1:500

1:75 —————> 1:750

1:100 —————> 1:1000

1:125 —————> 1:1250

## Escala

1:1 escala real

1:20	→	1:200	→	1:2
1:25	→	1:250	→	1:2,5
1:50	→	1:500	→	1:5
1:75	→	1:750	→	1:7,5
1:100	→	1:1000	→	1:10
1:125	→	1:1250	→	1:1,25

Escala

1:2

1:5

1:1 escala real

1:10

1:20

1:25

1:20 → 1:200 → 1:2

1:50

1:25 → 1:250

1:75

1:50 → 1:500 → 1:5

1:100

1:75 → 1:750

1:125

1:100 → 1:1000 → 1:10

1:200

1:125 →


1:250

1:500


1:750

1:1000



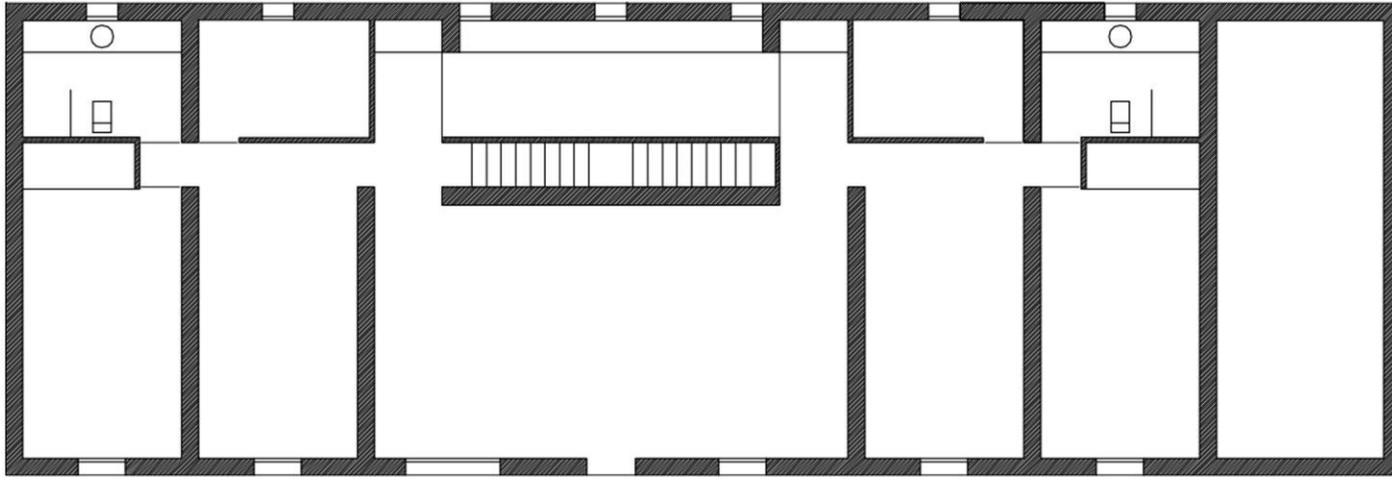



BASEMENT-CAVE

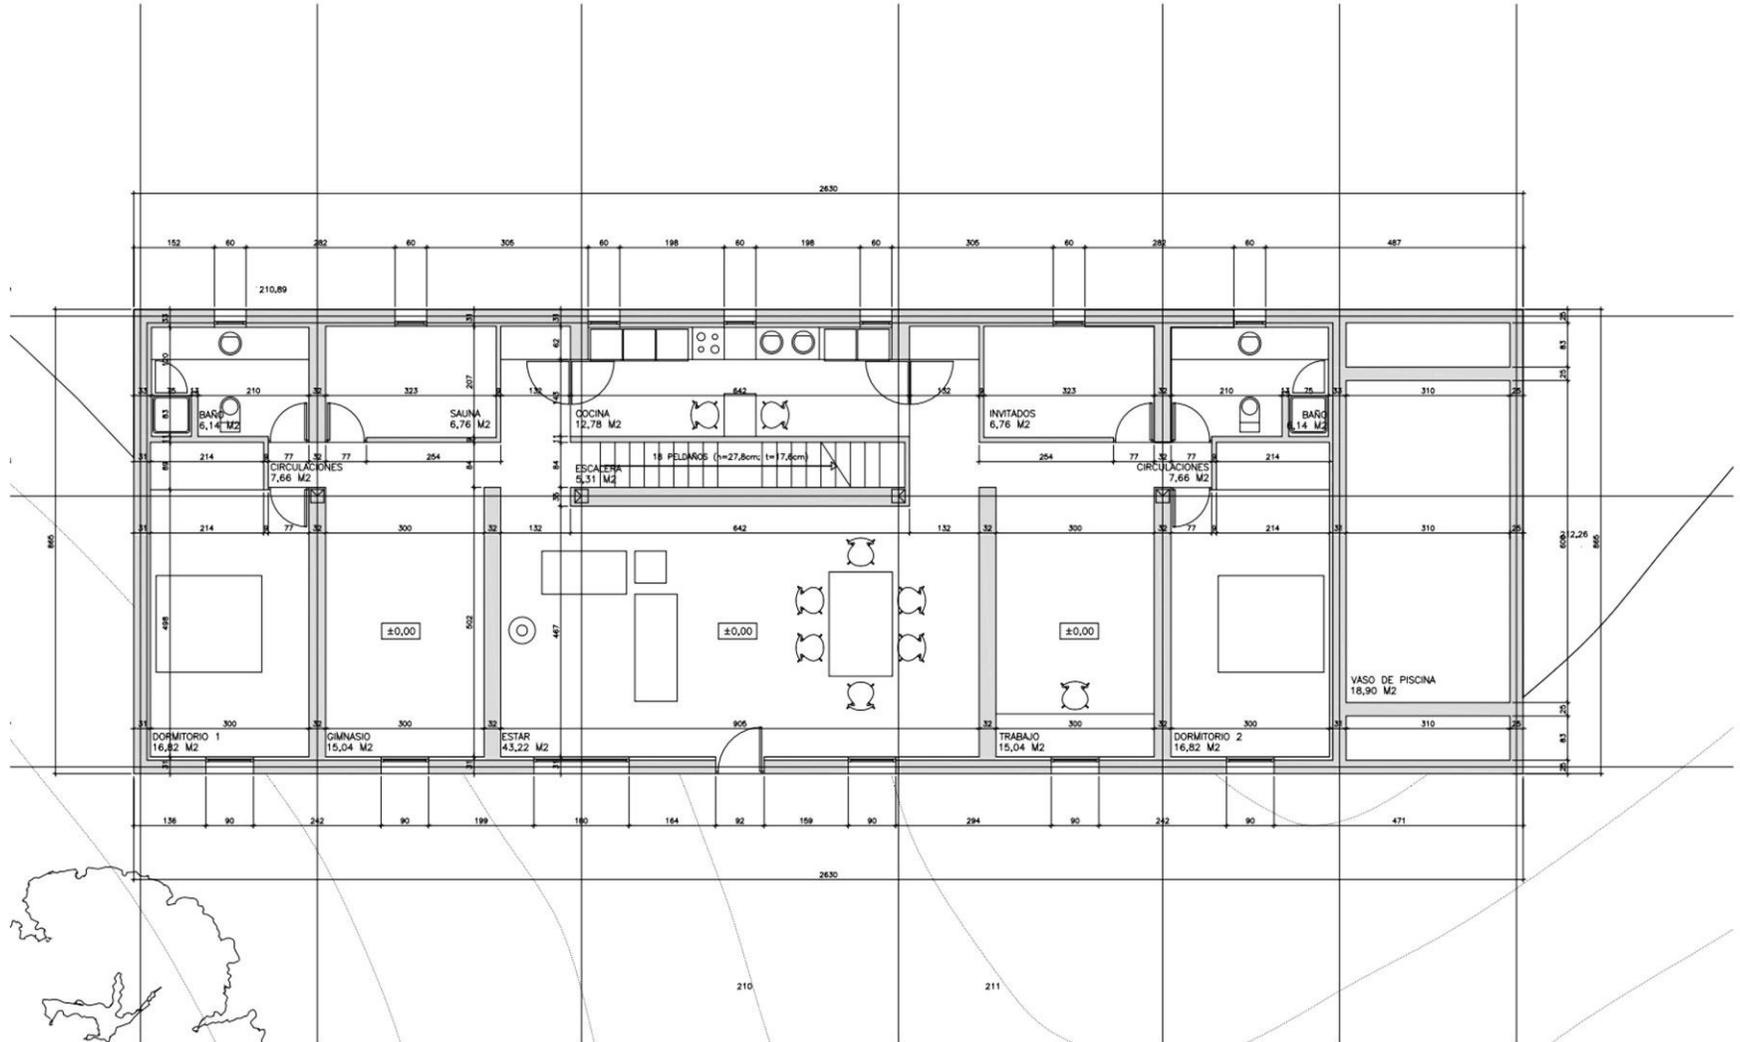









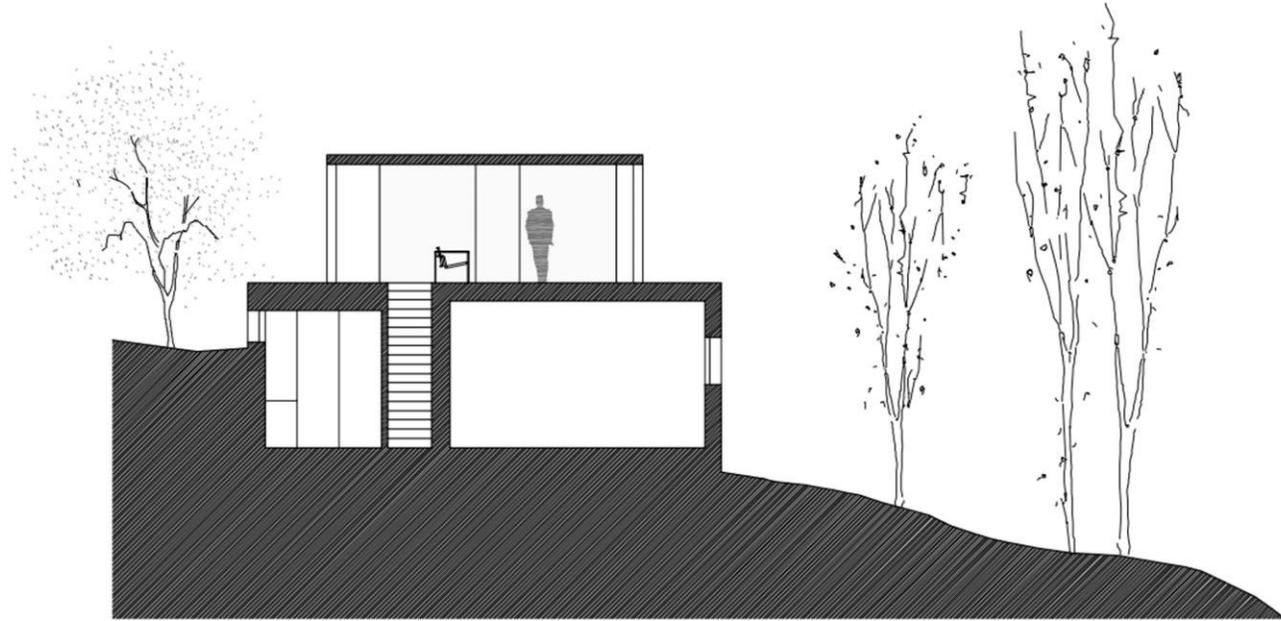


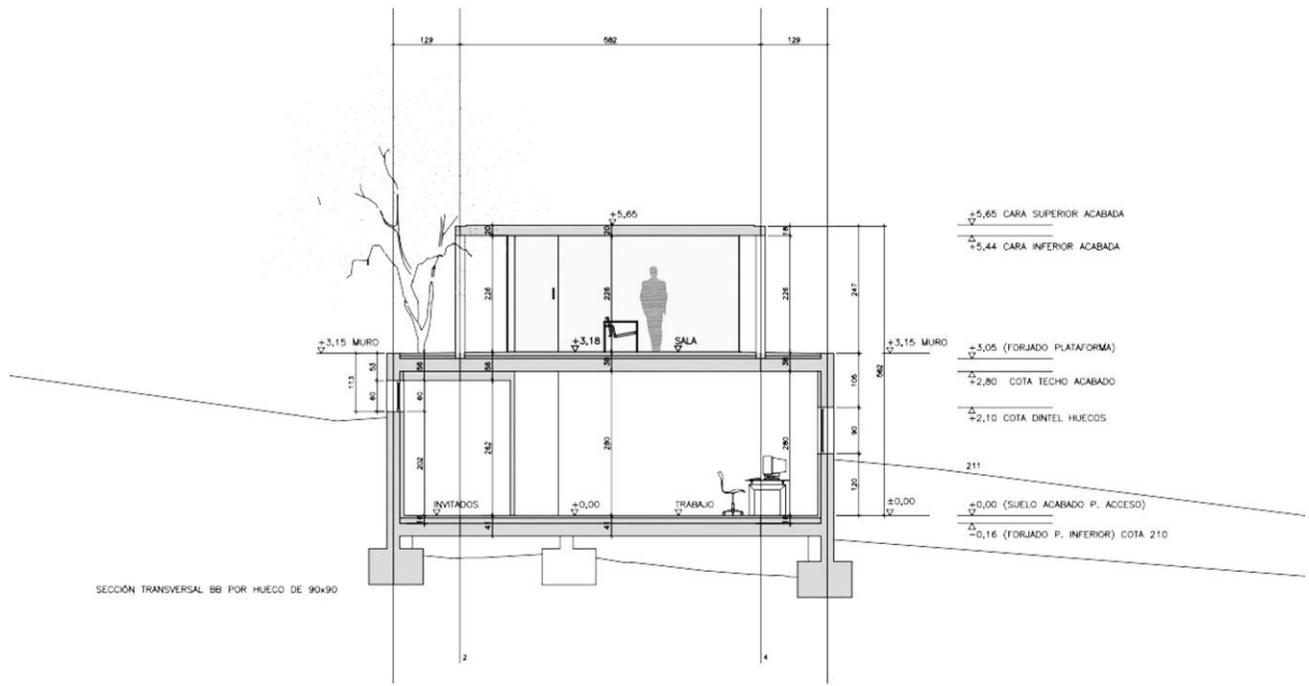


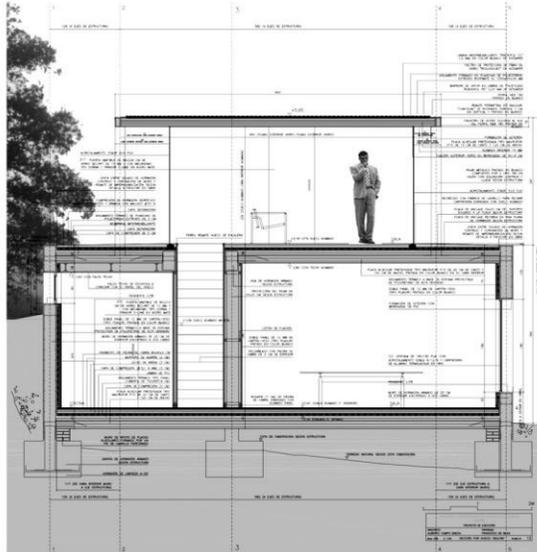


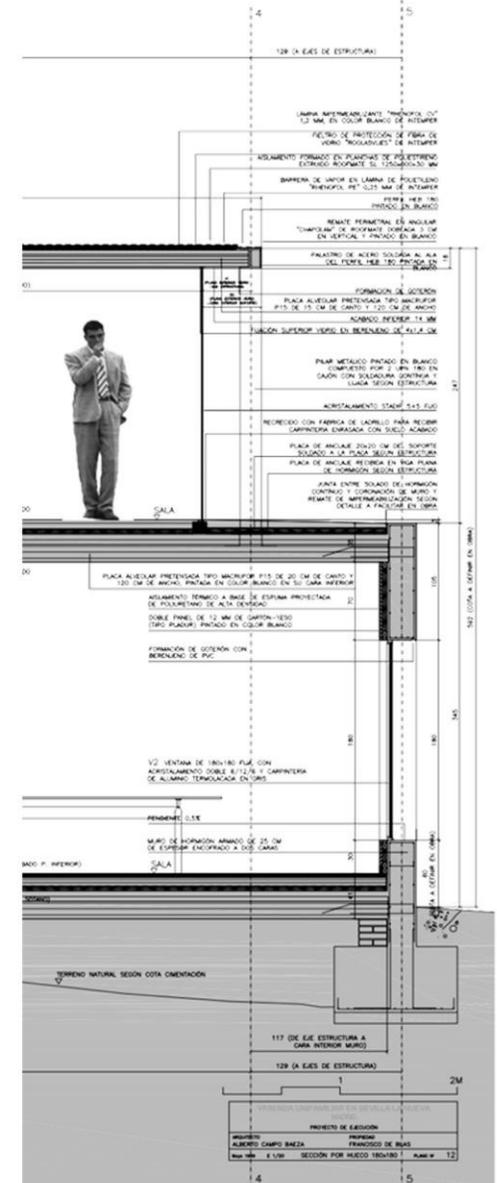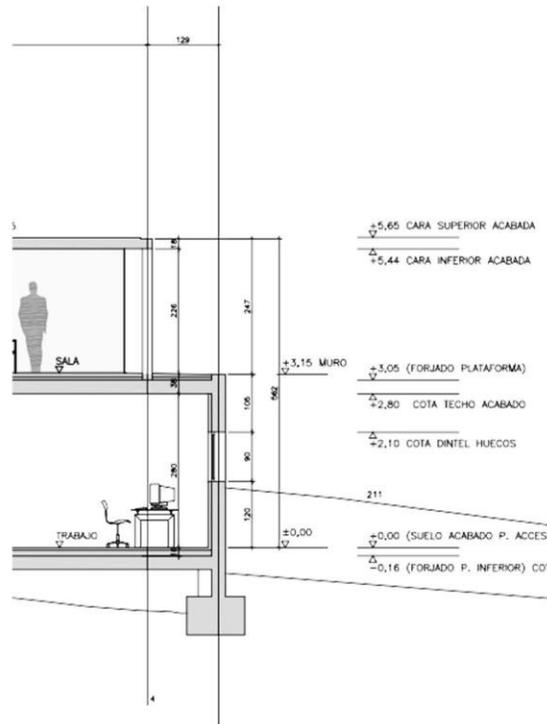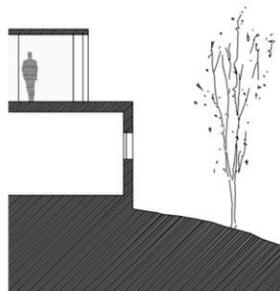


PROYECTO DE EDIFICIO  
 PROYECTO DE MURO  
 ALBERTO CAMPO BAZA  
 FRANCISCO DE ROSA  
 1:100 SECCION POR MURO INTERIOR - PLANO N. 12



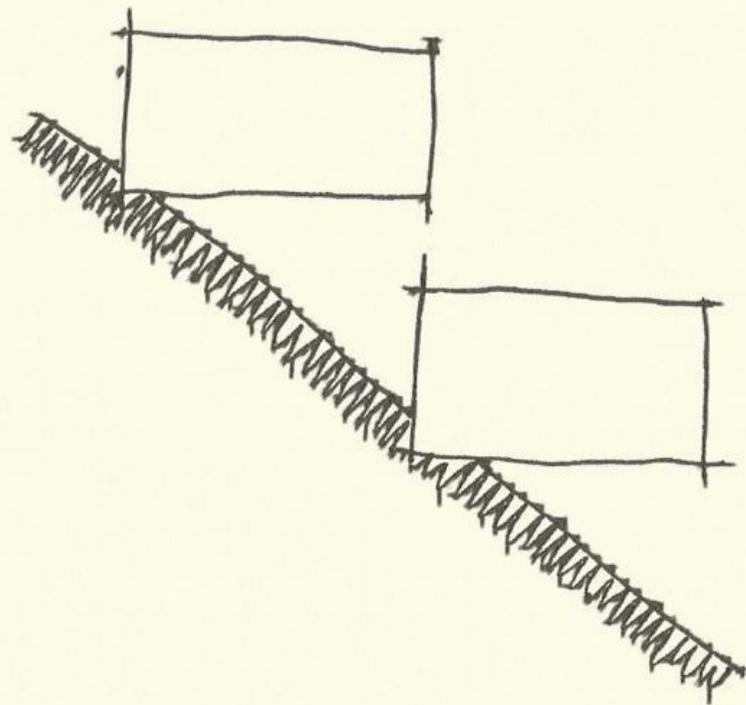


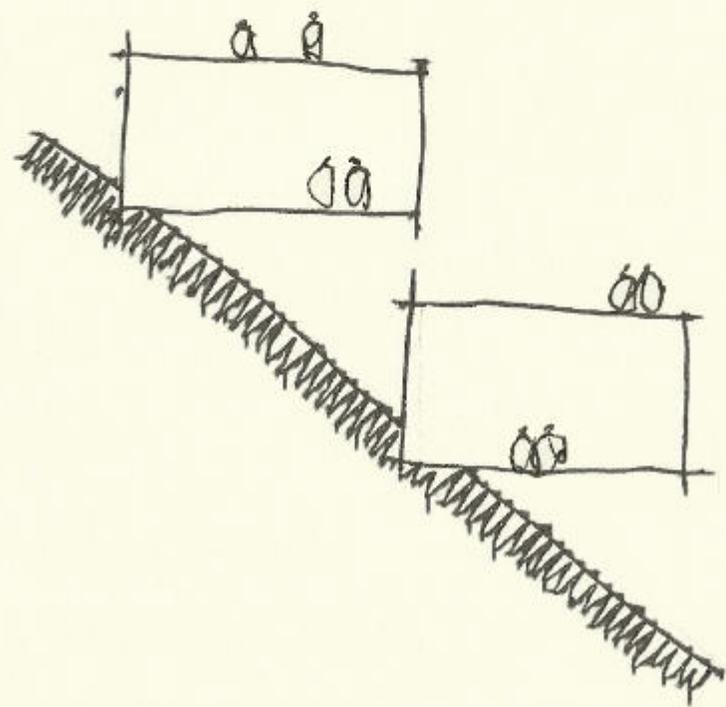

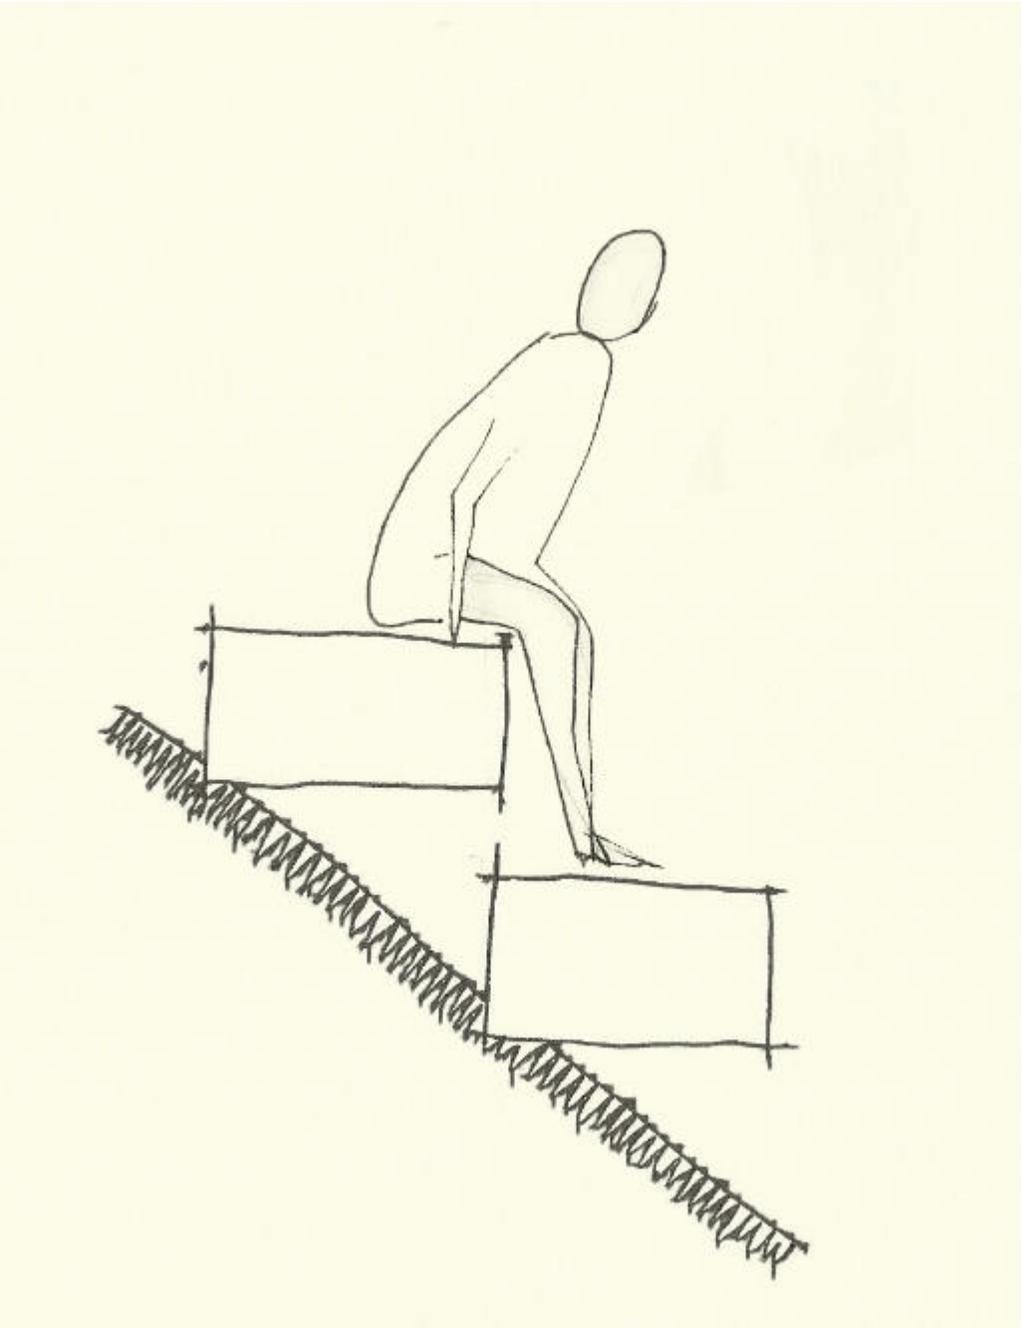


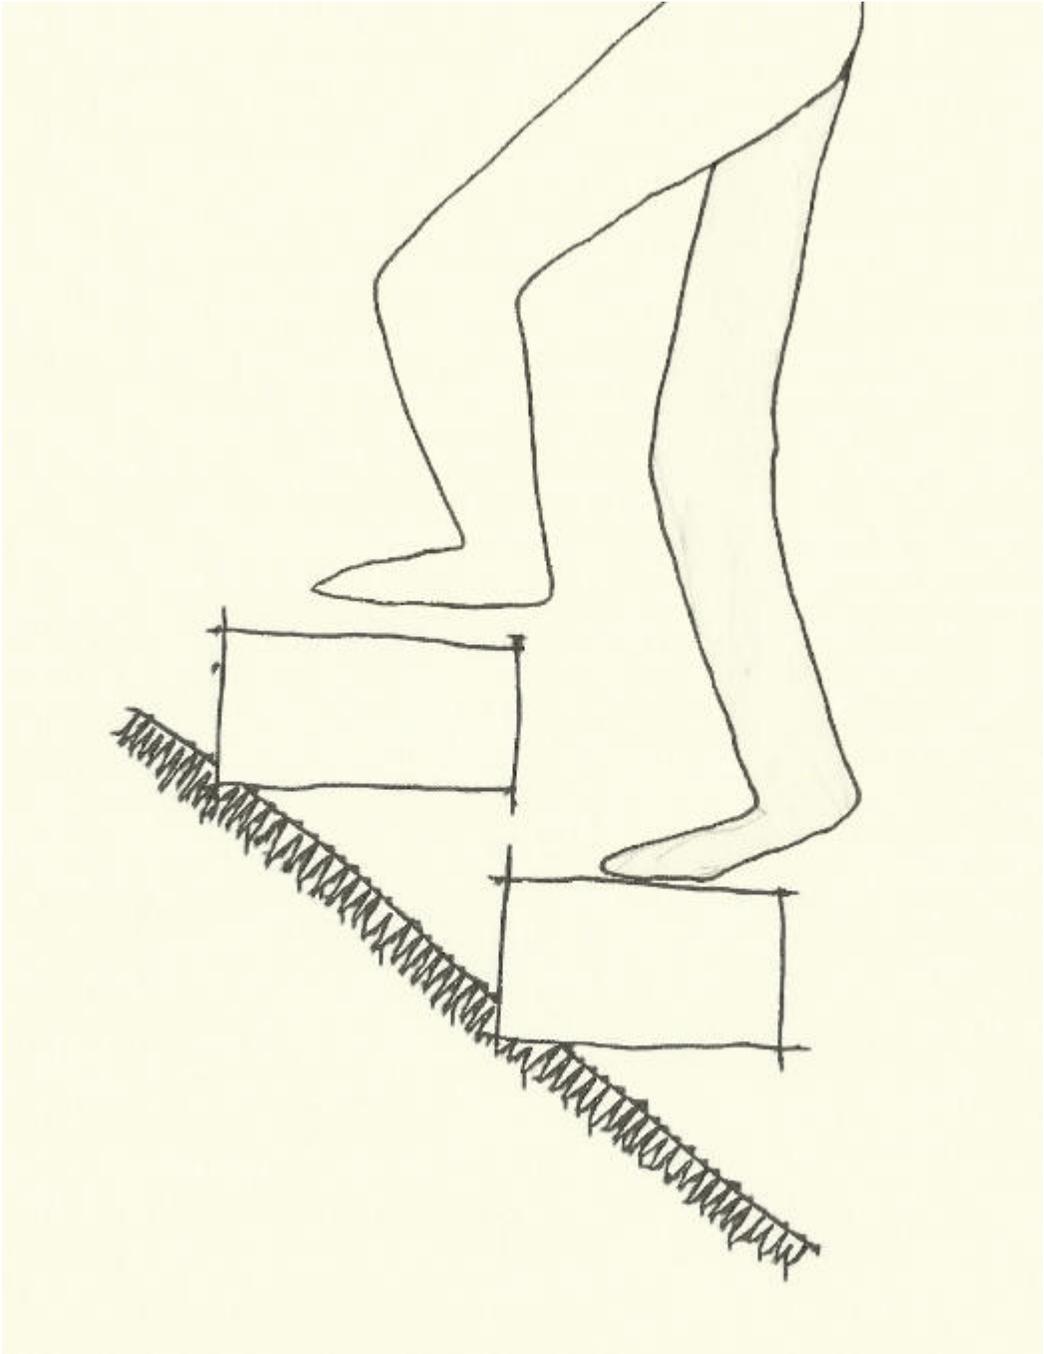


Escala humana

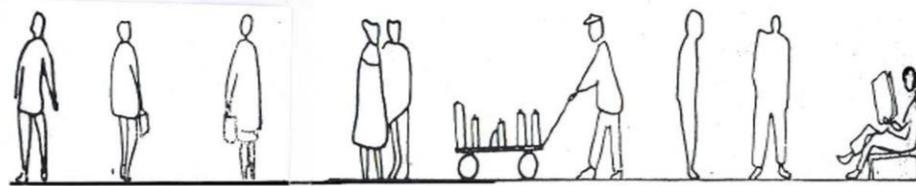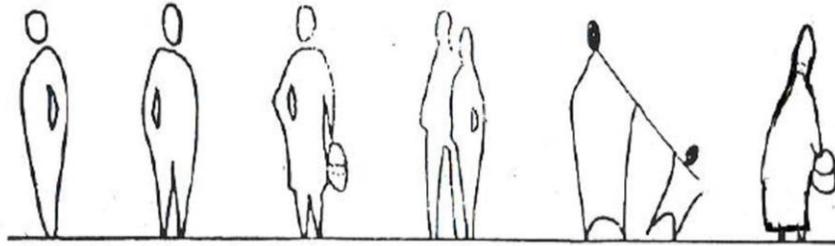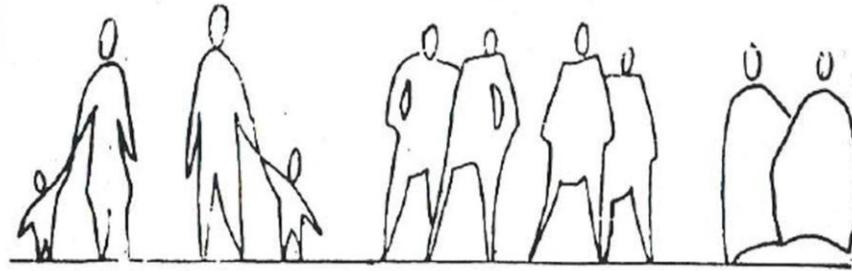









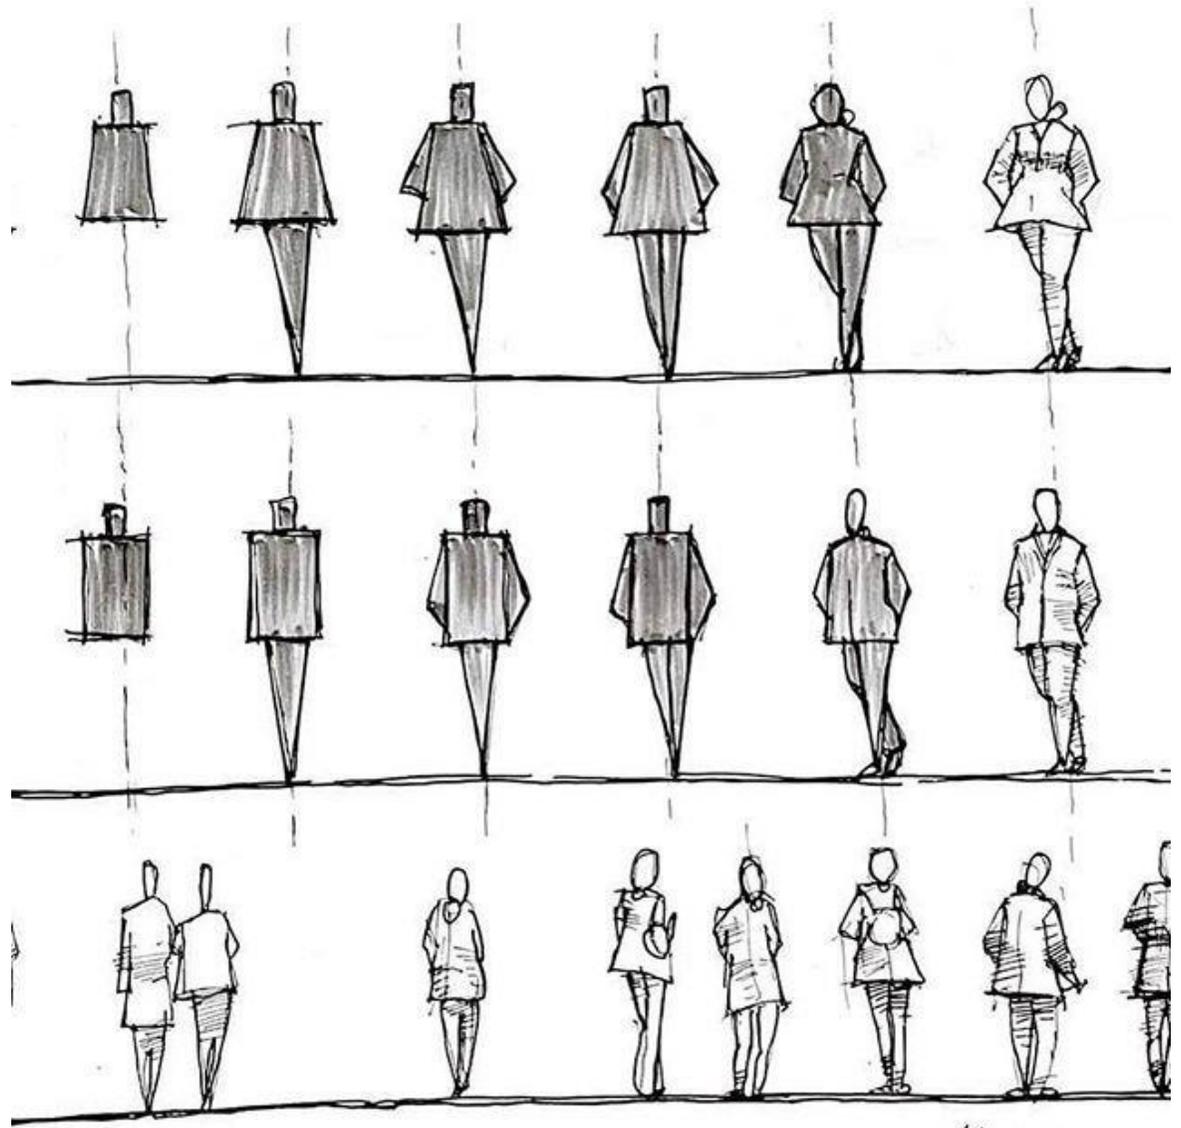


MUTANI.

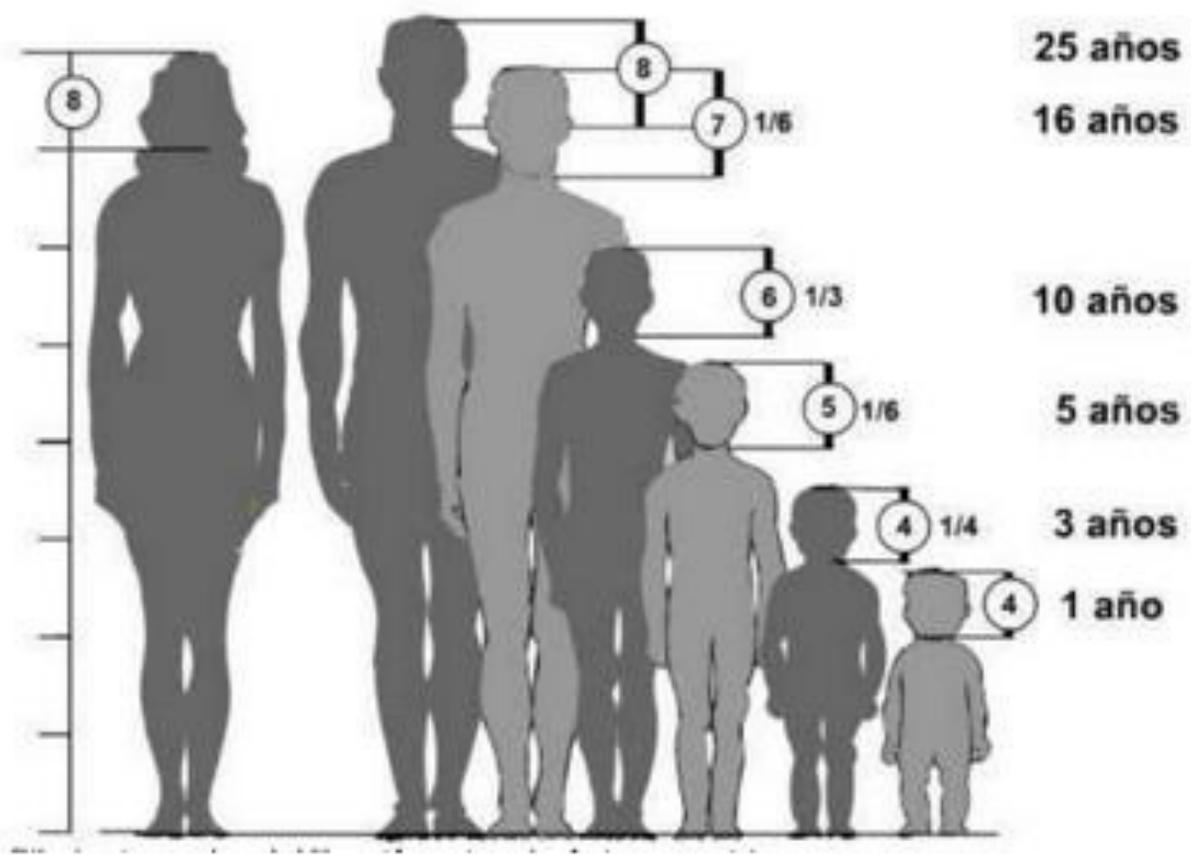



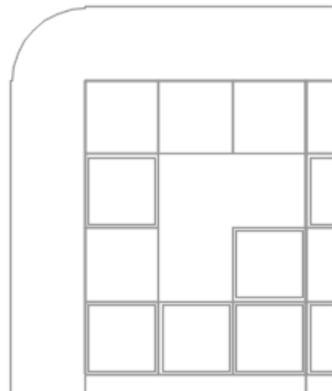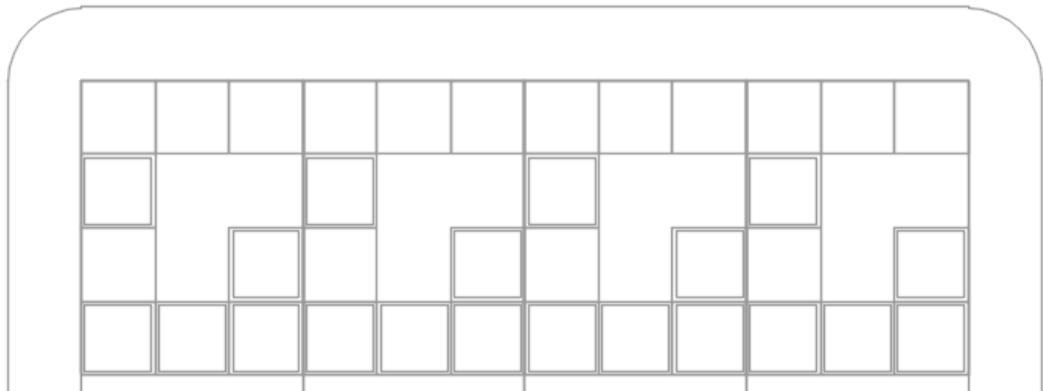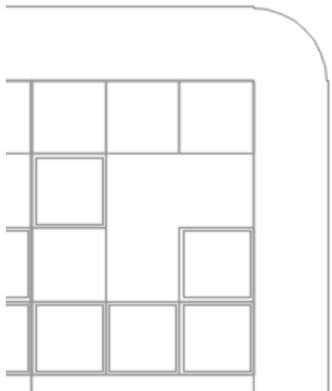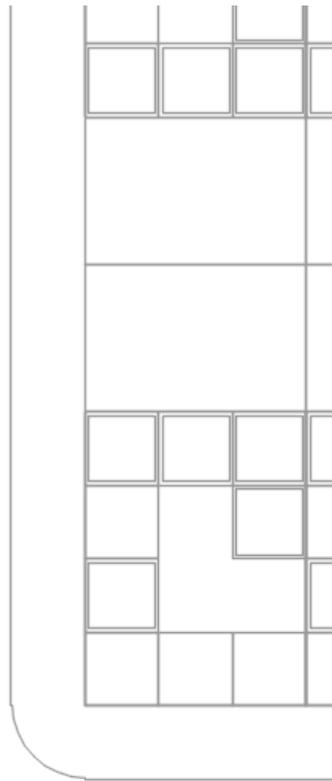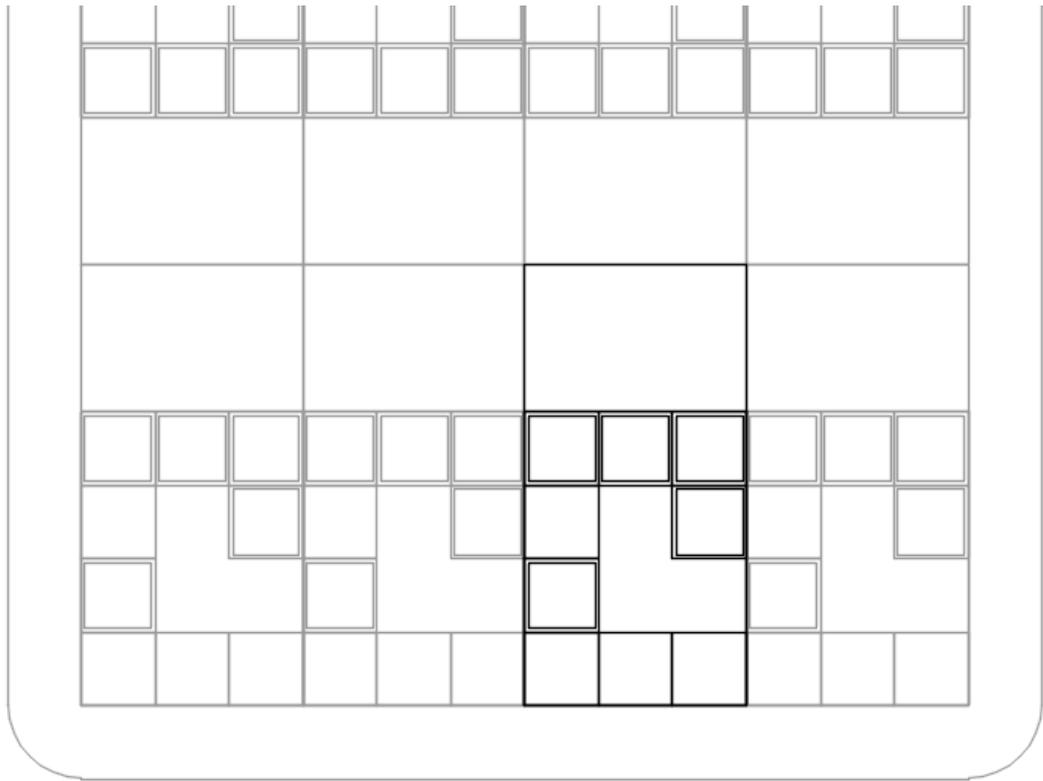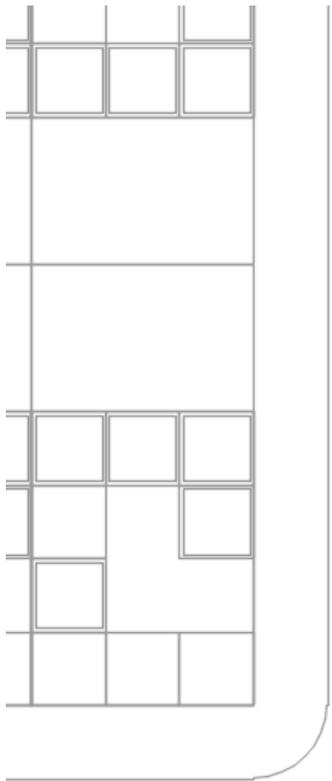

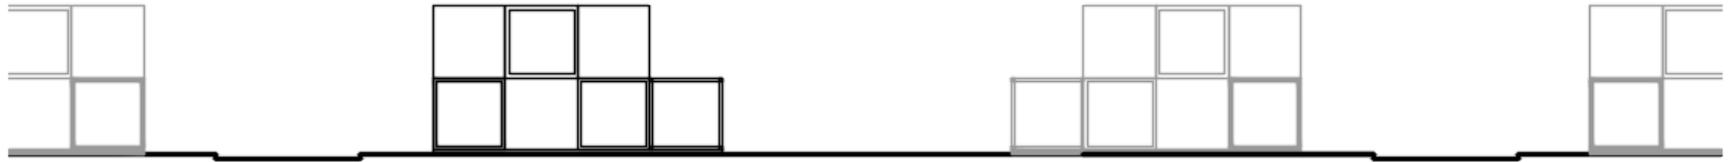

Corte A-A 1:200



Vista 1:200

¡Muchas gracias!

